


CHAMPIONS BAR GROUND FLOOR

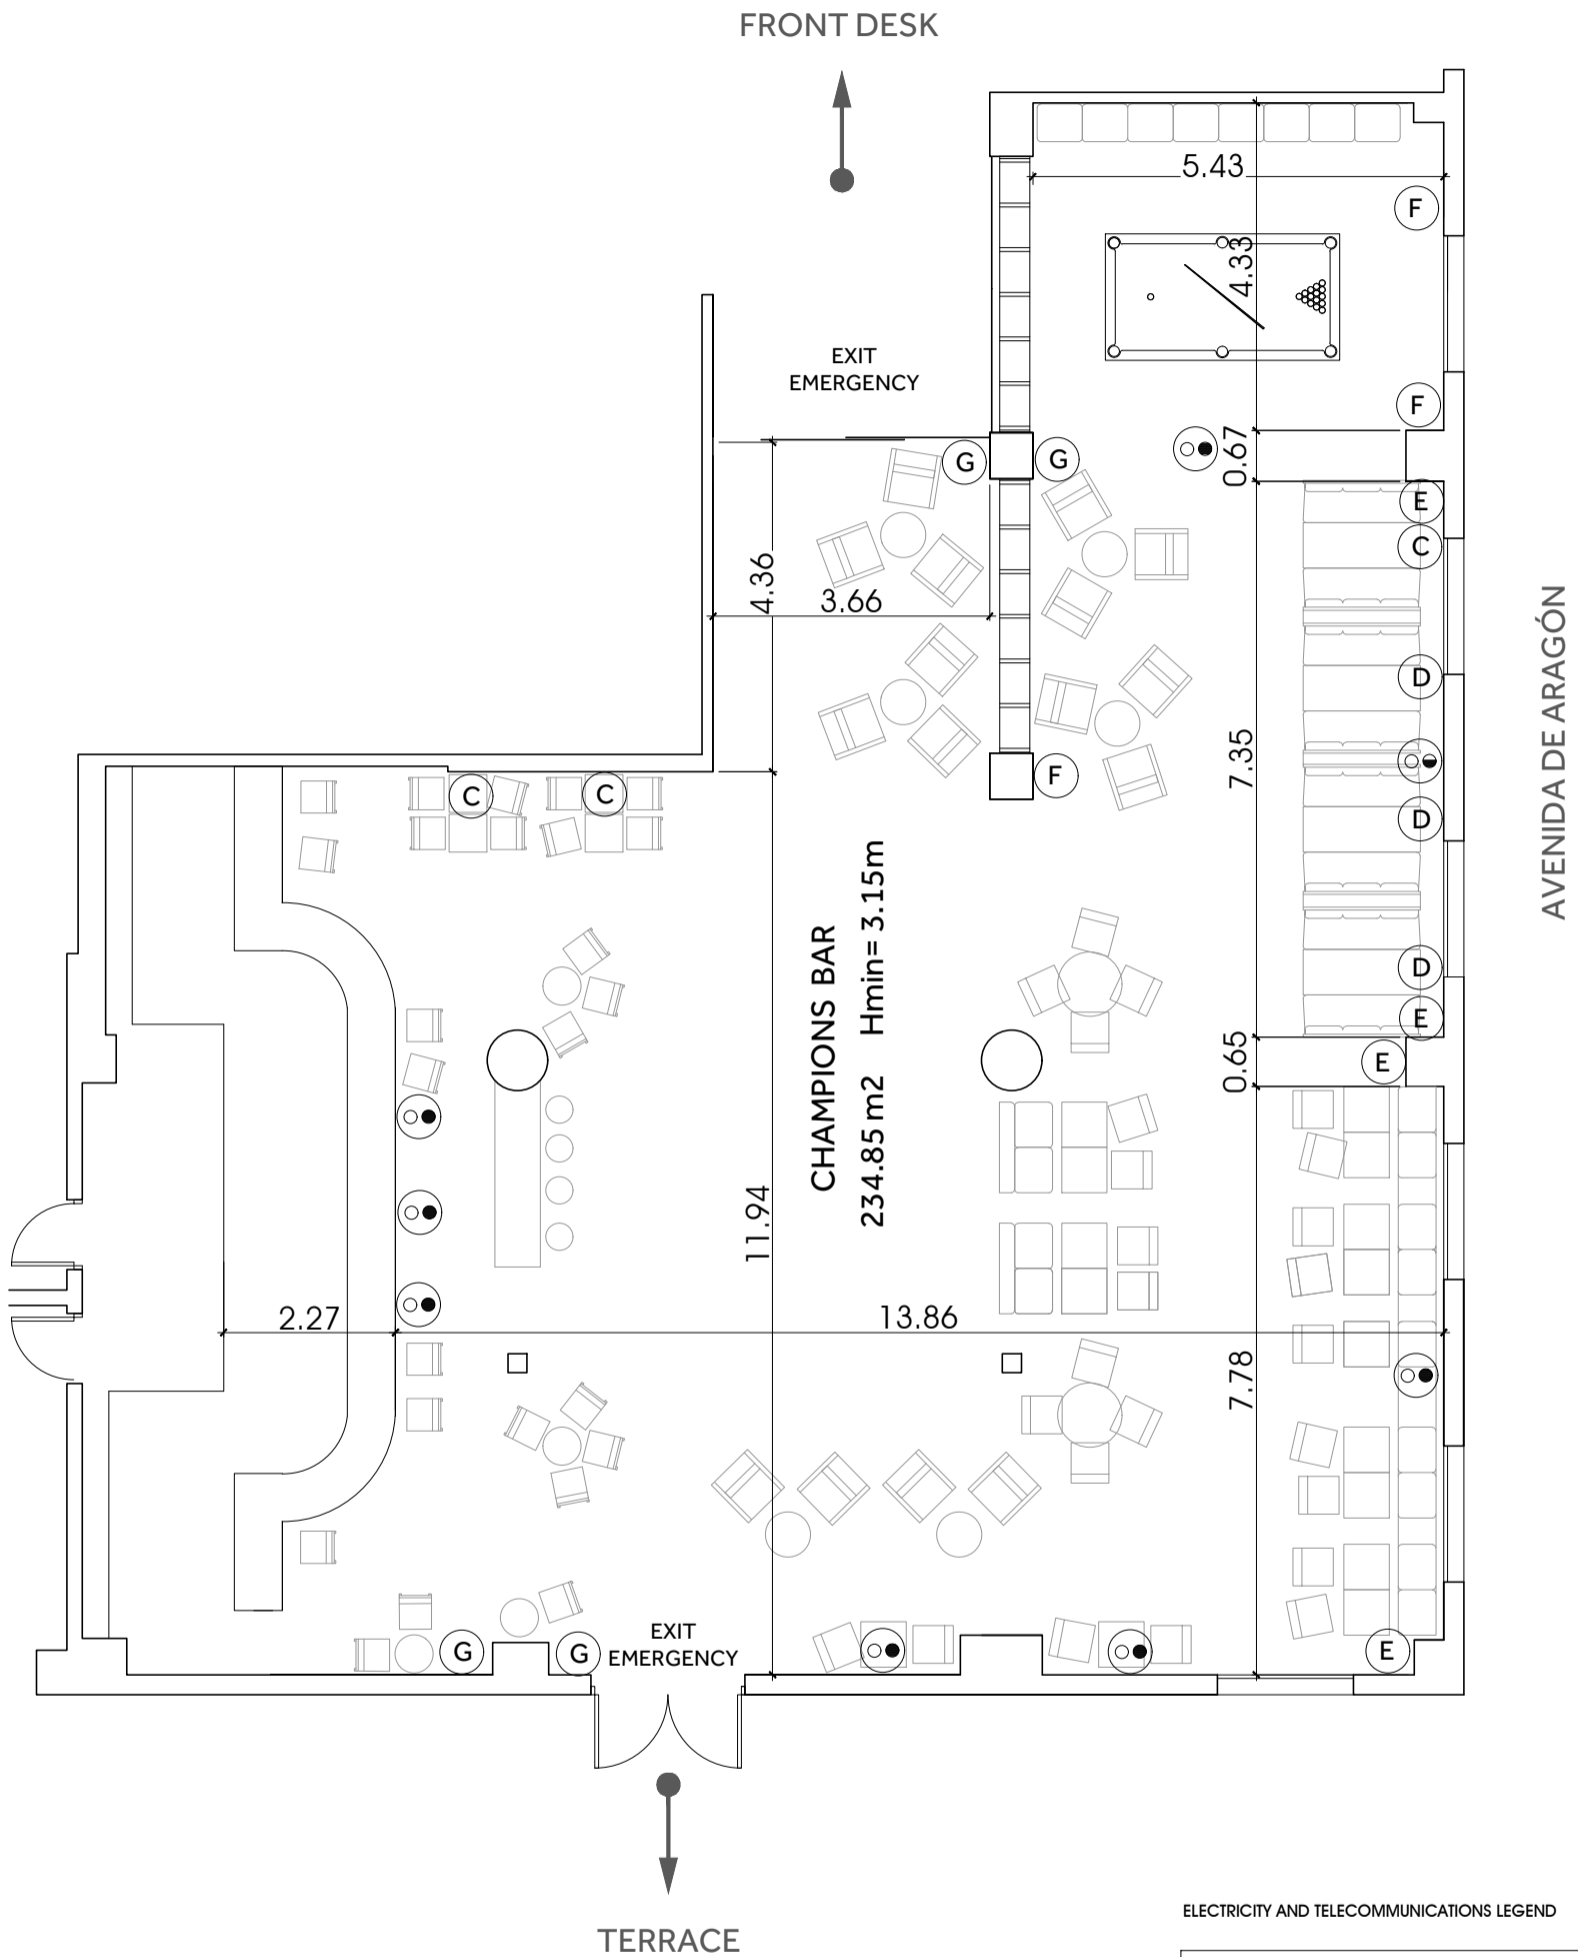

ELECTRICITY AND TELECOMMUNICATIONS LEGEND

	TV and FM point
	2 socket 220 V 16 A 2 RJ 45 sockets
	2 socket 220 V 16 A 1 RJ 45 sockets
	1 socket 220 V 16 A
	2 socket 220 V 16 A