



SPAIN ROOMS MEZZANINE FLOOR

SITUATION MAP

CALLE DEL INGENIERO CONDE DE TORROJA

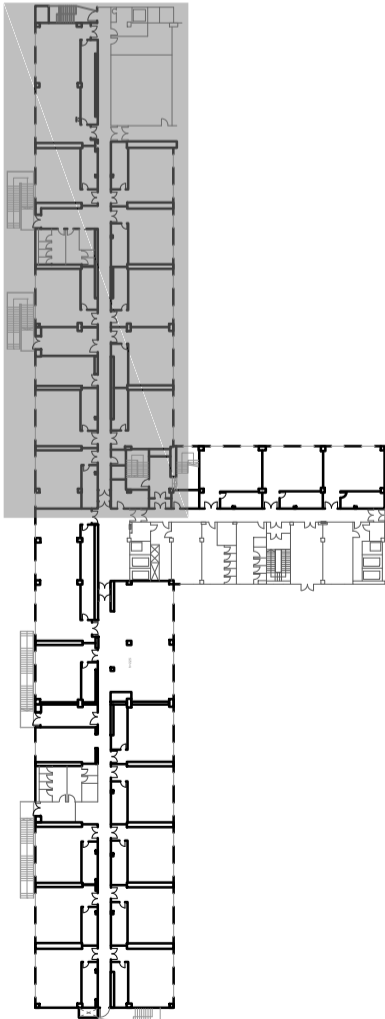

ATRIO 2

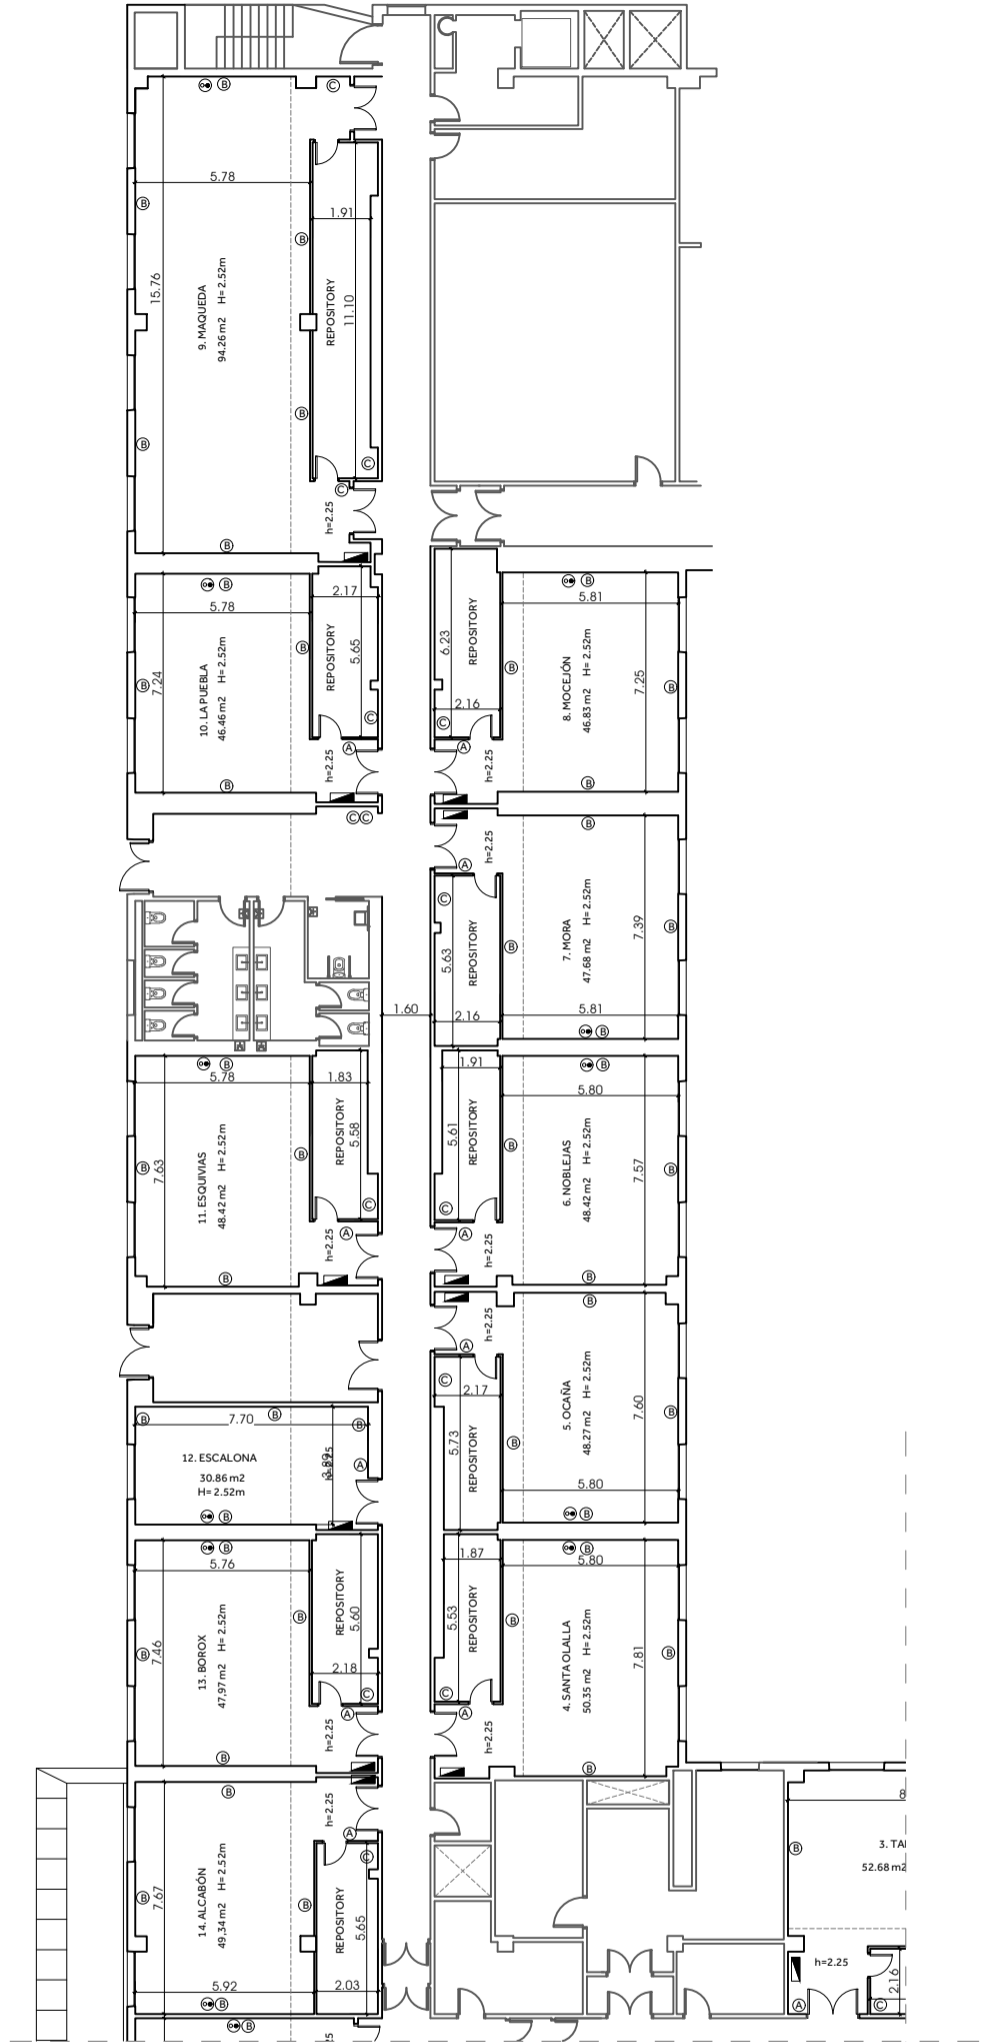

ELECTRICITY AND TELECOMMUNICATIONS LEGEND

	Electric control panel
	1 socket 220 V 16 A 1 Phone point
	6 socket 220 V 16 A 4 RJ 45 sockets
	1 socket 220 V 16 A
	Phone point